

NOTE: HOUSE DRAINS
1. HOUSE DRAINS FOR LOTS 605 AND 622 TO BE CONNECTED TO EXISTING PIT.
2. HOUSE DRAIN TO LOT 610 TO BE OFFSET 6.0m FROM THE SIDE

BOUNDARY.

NOTE: FENCING

1. VEHICLE EXCLUSION MEASURES WHERE ROADS ABUT A
RESERVE ARE TO FORM PART OF THE LANDSCAPE WORKS.

2. EXISTING FARM FENCING WITHIN THE WORKS AREA ARE TO BE REMOVED AND DISPOSED OFFSITE.

WARNING

BEWARE OF UNDERGROUND SERVICES ne locations of underground services are approximate only an their exact position should be proven on site. No guarantee is given that all existing services are shown.

DIAL 1100 BEFORE YOU DIG

| Rev | Amendment | Des/Dft | App'd | Date | | | Le | egend | | |
|-----|---------------|---------|-------|----------|----------------------------|--------------------------------|-----------------------|----------------|----------------------------------|------------|
| Α | Initial Issue | GP/DP | MG | 06/08/21 | Existing Drainage — H—• | 3 Ex D - ■ − | Drainage | H- | Existing Surface Level at Title | 135.12 |
| | | | | | Existing Sewer G | Э—Ex S —— | Main Drainage - | -H □ | Finished Surface at Title | FS135.12 |
| | | | | | Existing Gas — | —— Ex G —— | Sewer | ● s — • | Level at Top/Toe of Batter/Ridge | FT135.12 |
| | | | | | Existing Electricity U/G - | —Ех Е — | Swale Drain | - | Centreline Chainage | CH50.370 |
| | | | | | Existing Electricity O/H - | O/H E | Gas & Water Condui | its —— GW —— | Retaining Wall | 8 |
| | | | | | Existing Communications — | — Ех Т —— | Direction of Lot Fall | \rightarrow | PSM / TBM | 小 人 |
| | | | | | Existing Drinking Water - | —Ex DW— | Direction of Overland | d Flow | Pavement Treatment | |

2.60 W

3.10 W

1.85 E

2.60 E

4.30 E

2.10 W

VIVALDI DRIVE

18.00

5.20






Jinding Australia Level 53, 525 Collins Street Melbourne Vic 3000

GPR Consulting Pty Ltd ABN 98 140 136 205 Suite 217, 202 Jells Road Wheelers Hill Vic 3150 Telephone (03) 8544 8400

| Council | City of | Scale @ A1: 1:500 | Scale @ A1: 1:500 | | | | |
|-----------|----------------|------------------------|-------------------|------|--|--|--|
| Project | | nction Village ge 6 | 0 5 10 15 | 20 2 | | | |
| Title | Level Sheet | Drawing No. 0329-06-F | 91 | | | | |
| Designed: | G.Pratt | Authorised: M.Graham | Sheet | Rev | | | |
| Drafted: | D.Pratt | Date: August 2021 | 01 of 02 | A | | | |

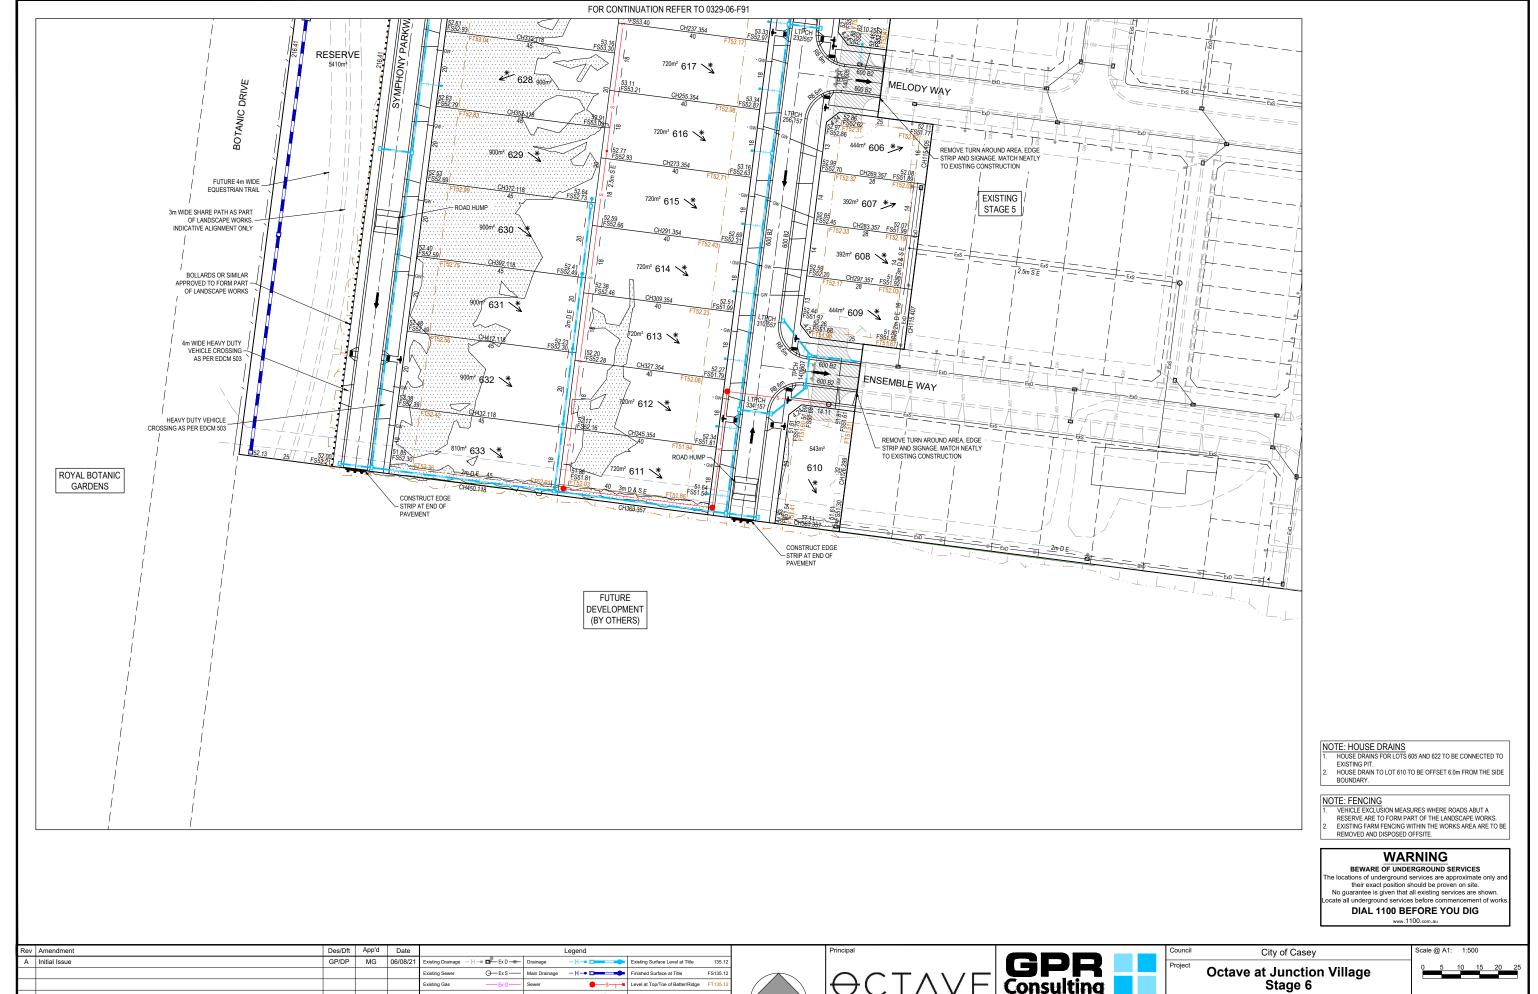

| Α | Initial Issue | GP/DP | MG | 06/08/21 | Existing Drainage — H — Ex D — | Drainage −H → | Existing Surface Level at Title 13 |
|---|---------------|-------|----|----------|---------------------------------------|---------------------------------|---------------------------------------|
| | | | | | Existing Sewer — Ex S — | Main Drainage − H → □ | Finished Surface at Title FS13 |
| | | | | | Existing Gas ——Ex G—— | Sewer S | Level at Top/Toe of Batter/Ridge FT13 |
| | | | | | Existing Electricity U/G ——Ex E—— | Swale Drain | Centreline Chainage CH50 |
| | | | | | Existing Electricity O/H —— O/H E —— | Gas & Water Conduits —— GW —— | Retaining Wall |
| | | | | | Existing Communications —— Ex T —— | Direction of Lot Fall | PSM / TBM |
| | | | | | Existing Drinking Water —Ex DW— | Direction of Overland Flow | Pavement Treatment |
| | | | | | Existing Non Drinking Water —Ex NDW — | Allotment to be Evenly Graded + | Structural Fill > 200mm |
| | | | | | | | |





Jinding Australia Level 53, 525 Collins Street Melbourne Vic 3000

| COH | Juiting |
|-----|---------------------------|
| | GPR Consulting Pty Ltd |
| | ABN 98 140 136 205 |
| | Suite 217, 202 Jells Road |
| | Wheelers Hill Vic 3150 |
| | Telephone (03) 8544 840 |
| | 0.000.0 W. D. L. |

| Council | City of | Scale @ A1: 1:500 | Scale @ A1: 1:500 | | | |
|-----------|----------------------|----------------------|-----------------------|-----|--|--|
| Project | Octave at Jui Sta | 0 5 10 15 | 20 25 | | | |
| Title | | s Plan : 2 of 2 | Drawing No. 0329-06-F | 92 | | |
| Designed: | G.Pratt | Authorised: M.Graham | Sheet | Rev | | |
| Drafted: | D.Pratt | Date: August 2021 | 02 of 02 | Α | | |